



FUNDRISE

HAGERSTOWN CROSSROADS AT I-81

825,000 SF CLASS A INDUSTRIAL SPACE
DEMISABLE TO 200,000 SF

**READY
FOR
OCCUPANCY!**



**ELIGIBLE
15 YEAR
REAL PROPERTY
TAX CREDIT**



Todd Hughes
443.451.2608
todd.hughes@jll.com

Greg Ferraro
443.451.2618
greg.ferraro@jll.com


John Dettleff
703.485.8831
john.dettleff@jll.com

Jason Webb
717.791.2207
jason.webb@jll.com

Dan Coats
703.891.8410
dan.coats@jll.com

www.hagerstowncrossroadsat81.com

THE OPPORTUNITY

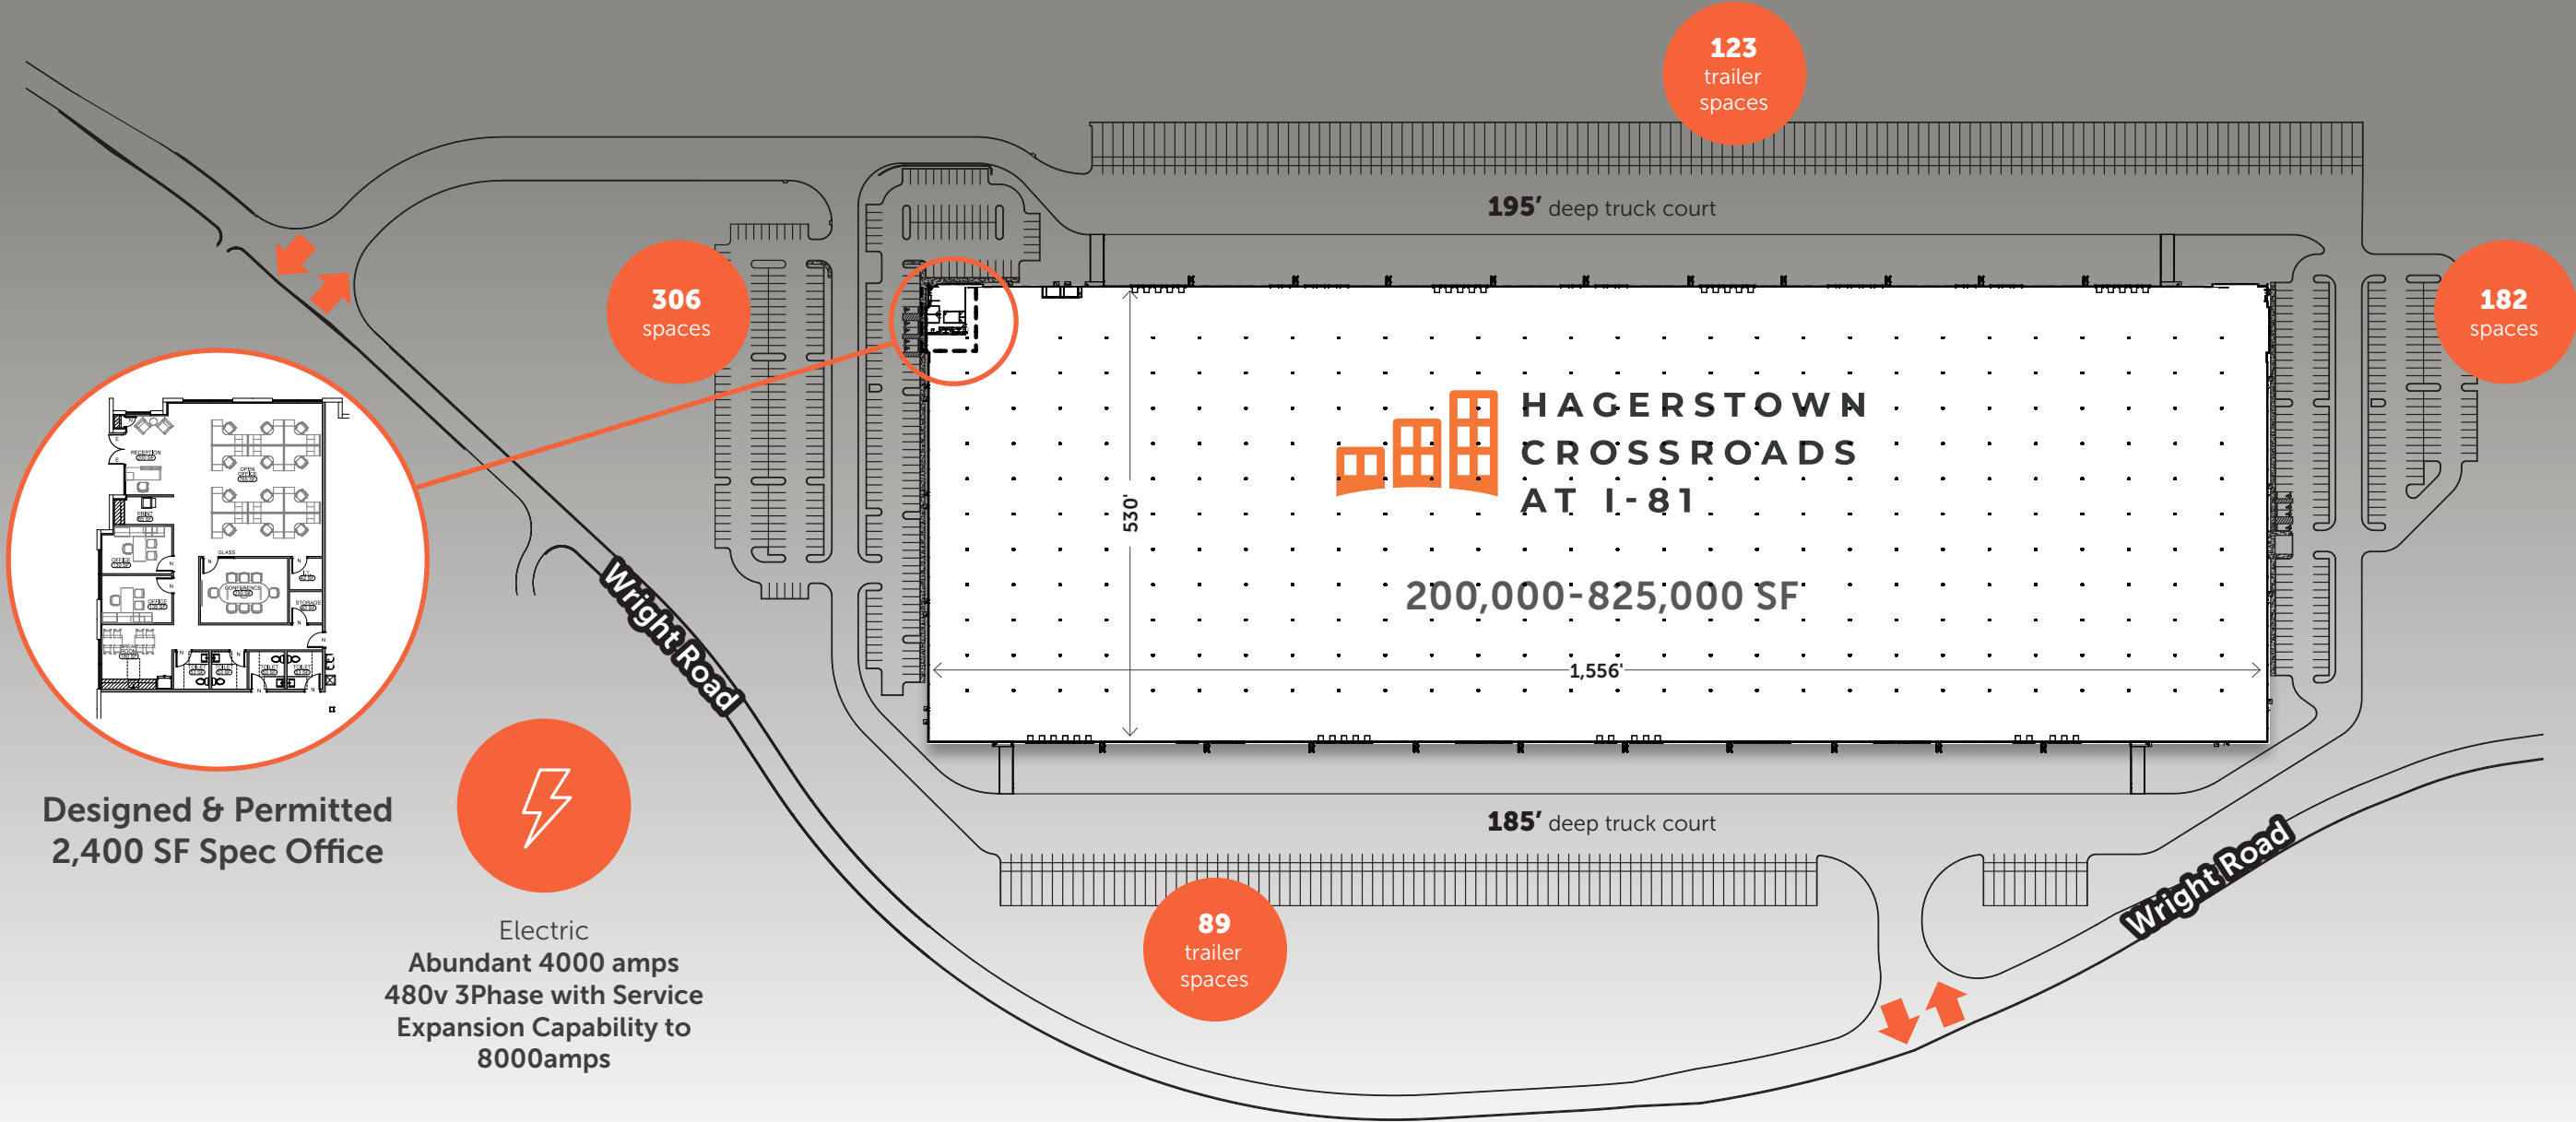

Building Dimensions
530' x 1,556'

Clear Height
36'

Column Spacing
41' – 54'

Speed Bays
60'

Lighting
LED


Loading Docks
166

Drive-in Doors
4


Trailer Storage
212

Pit Levelers
41


POTENTIAL DEMISED FLOOR PLAN #1

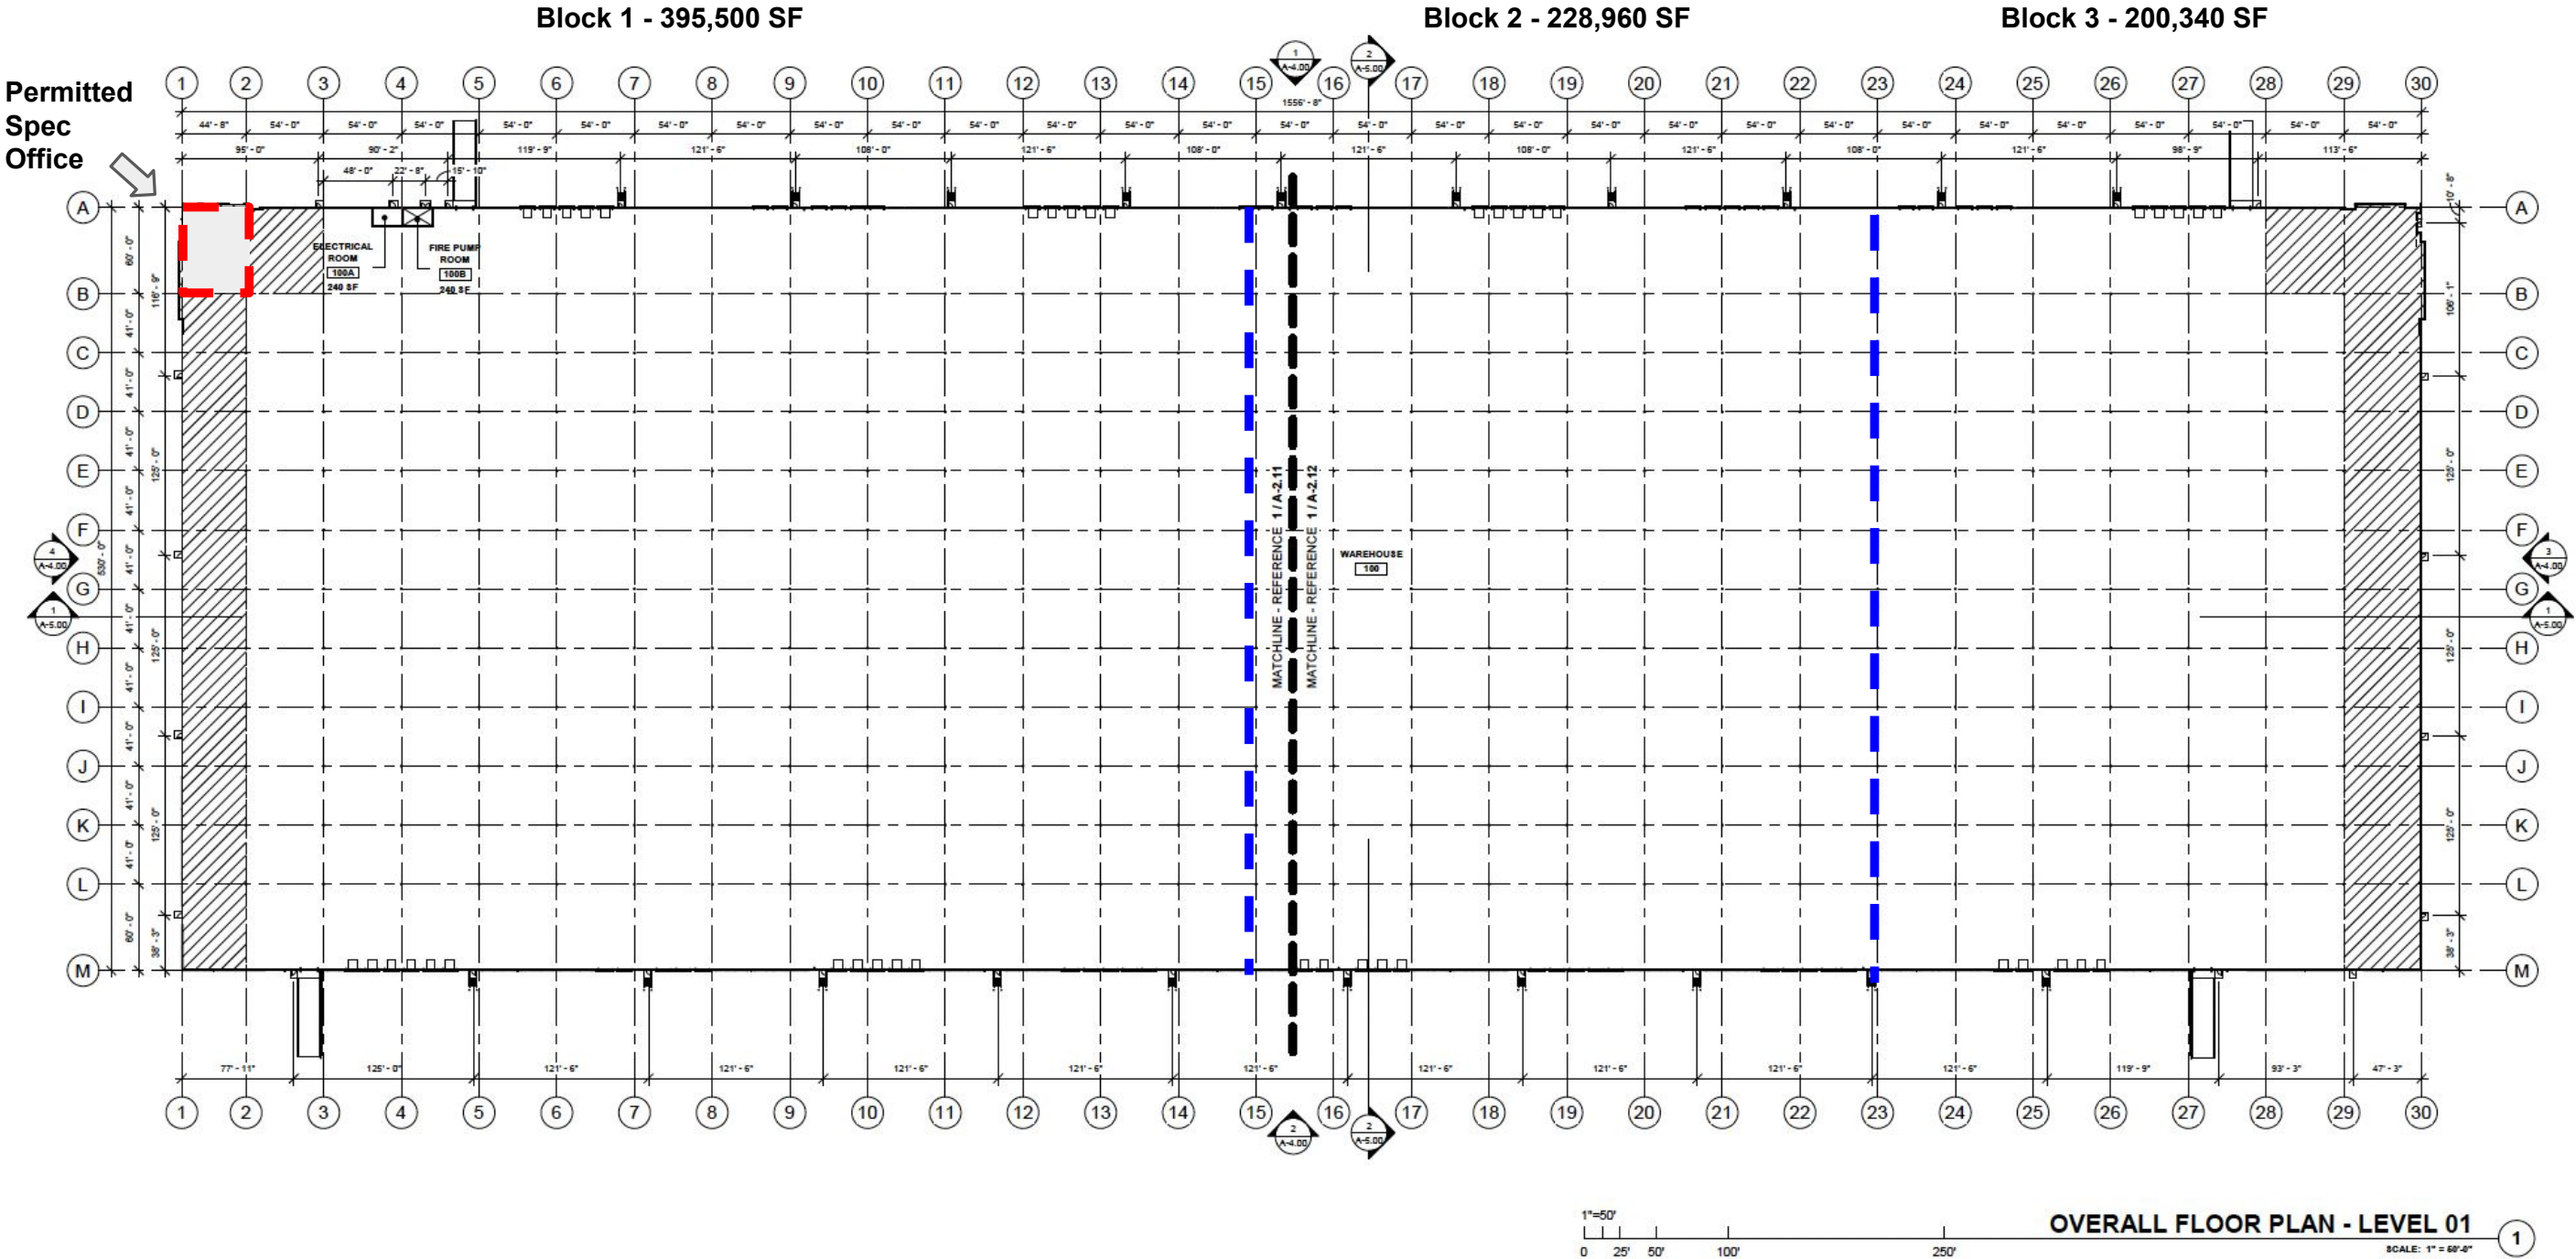


POTENTIAL DEMISED FLOOR PLAN #2

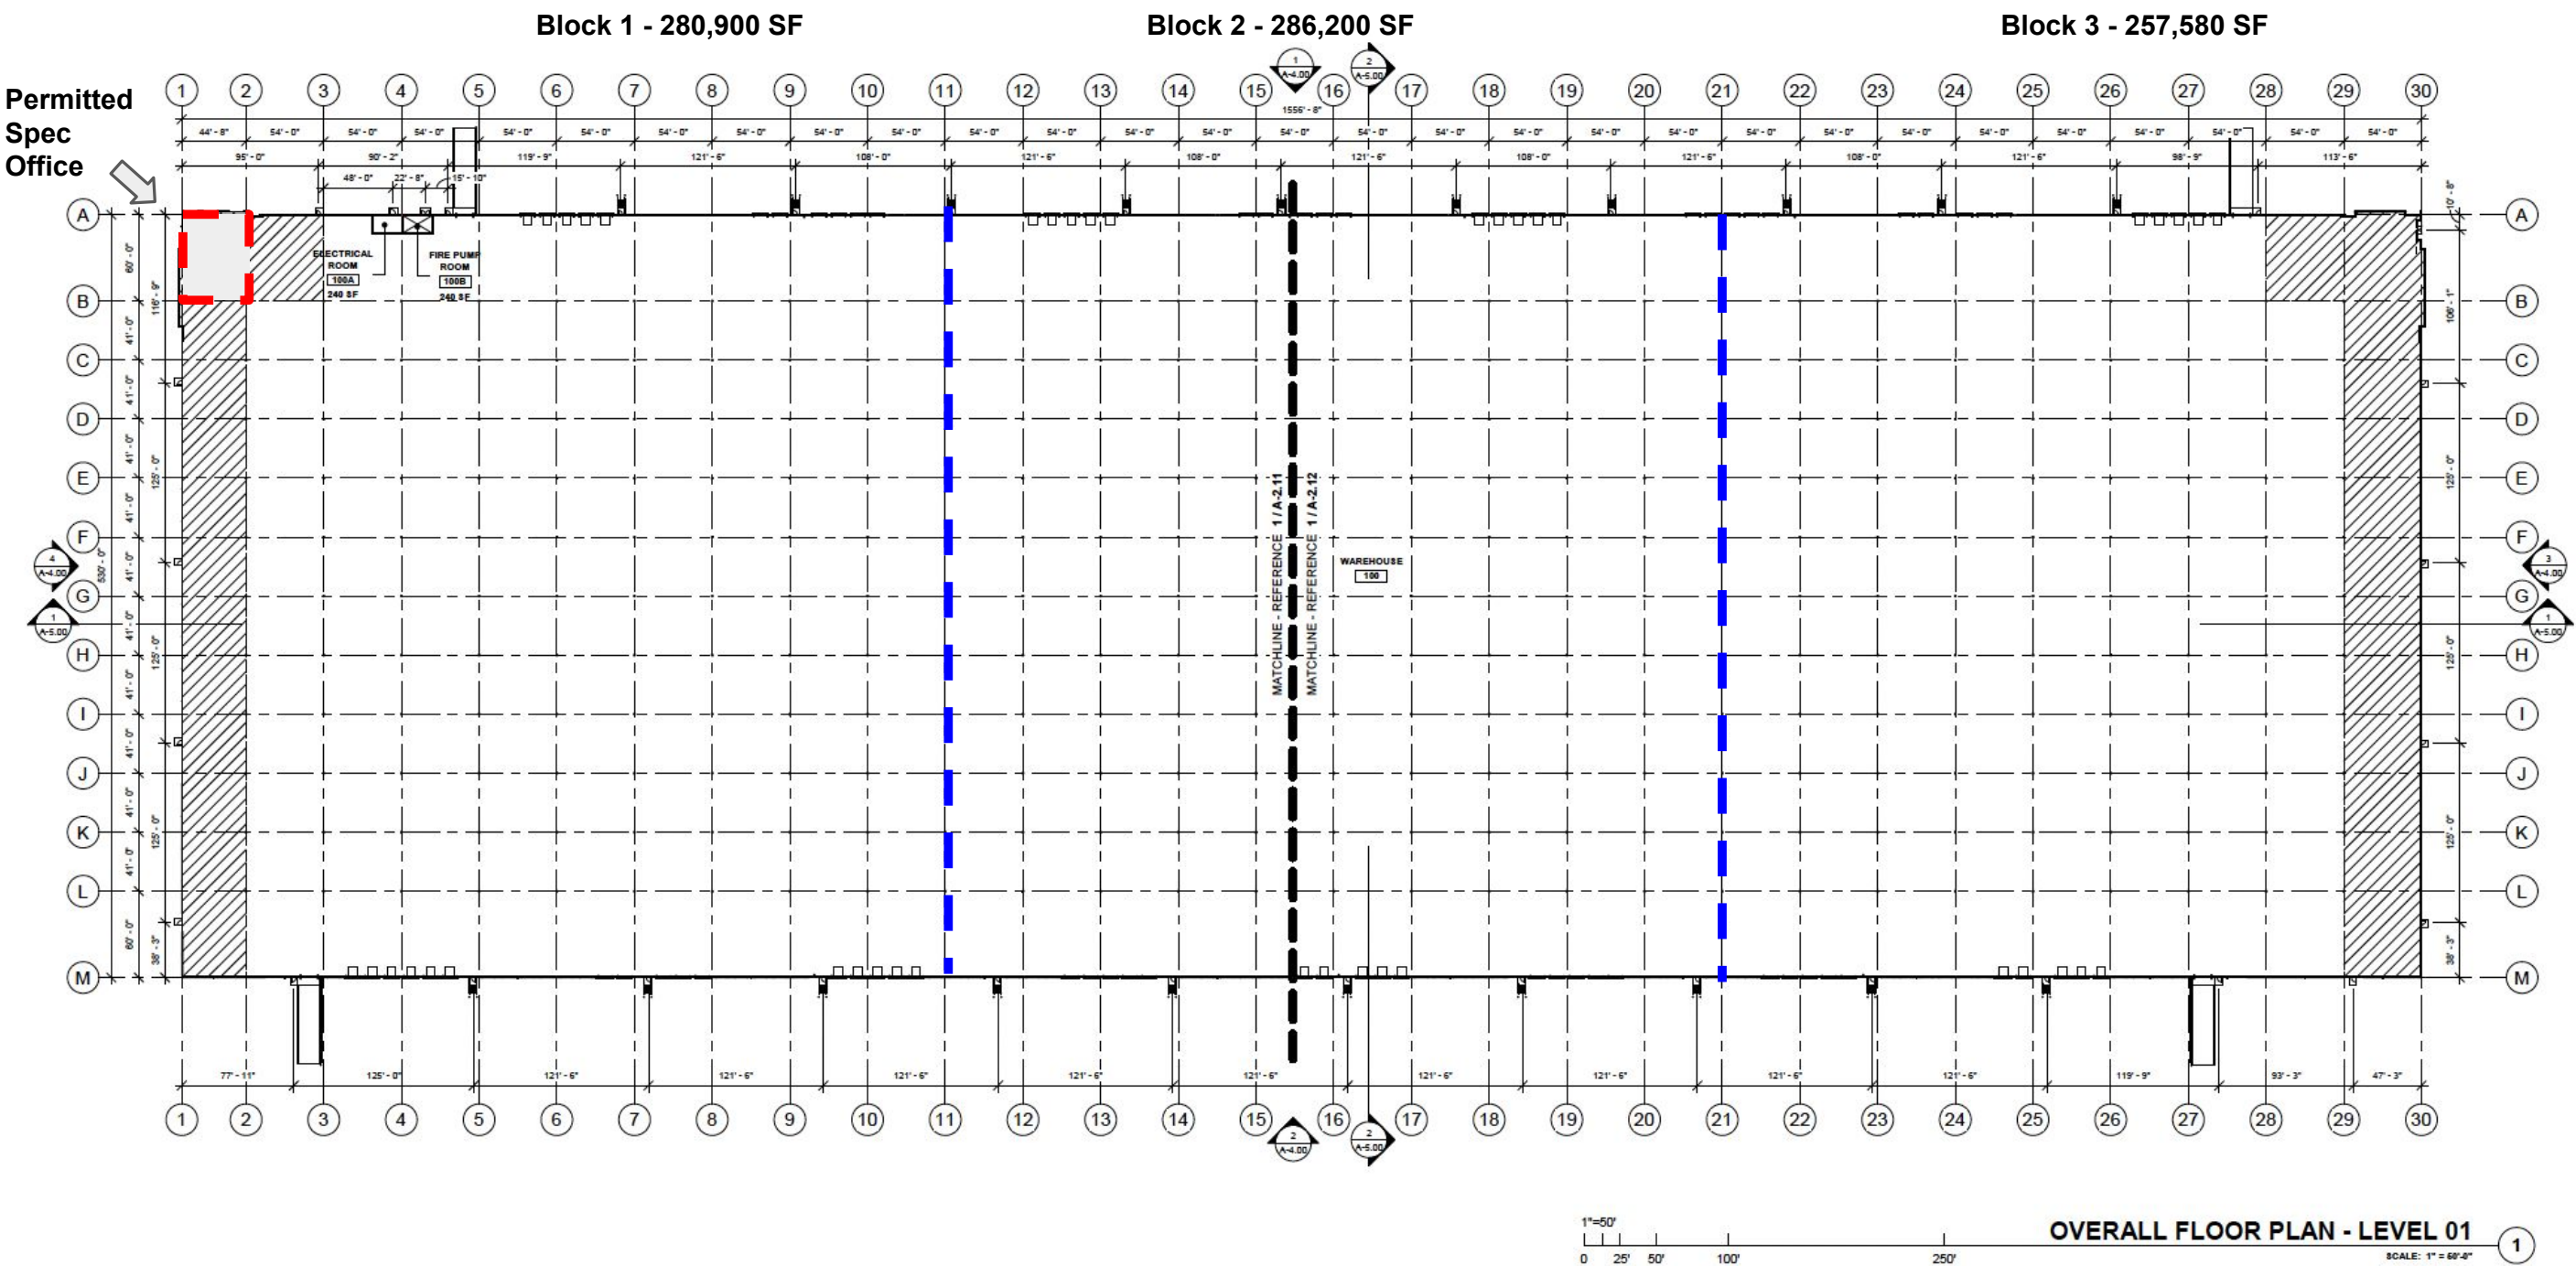

POTENTIAL DEMISED FLOOR PLAN #3

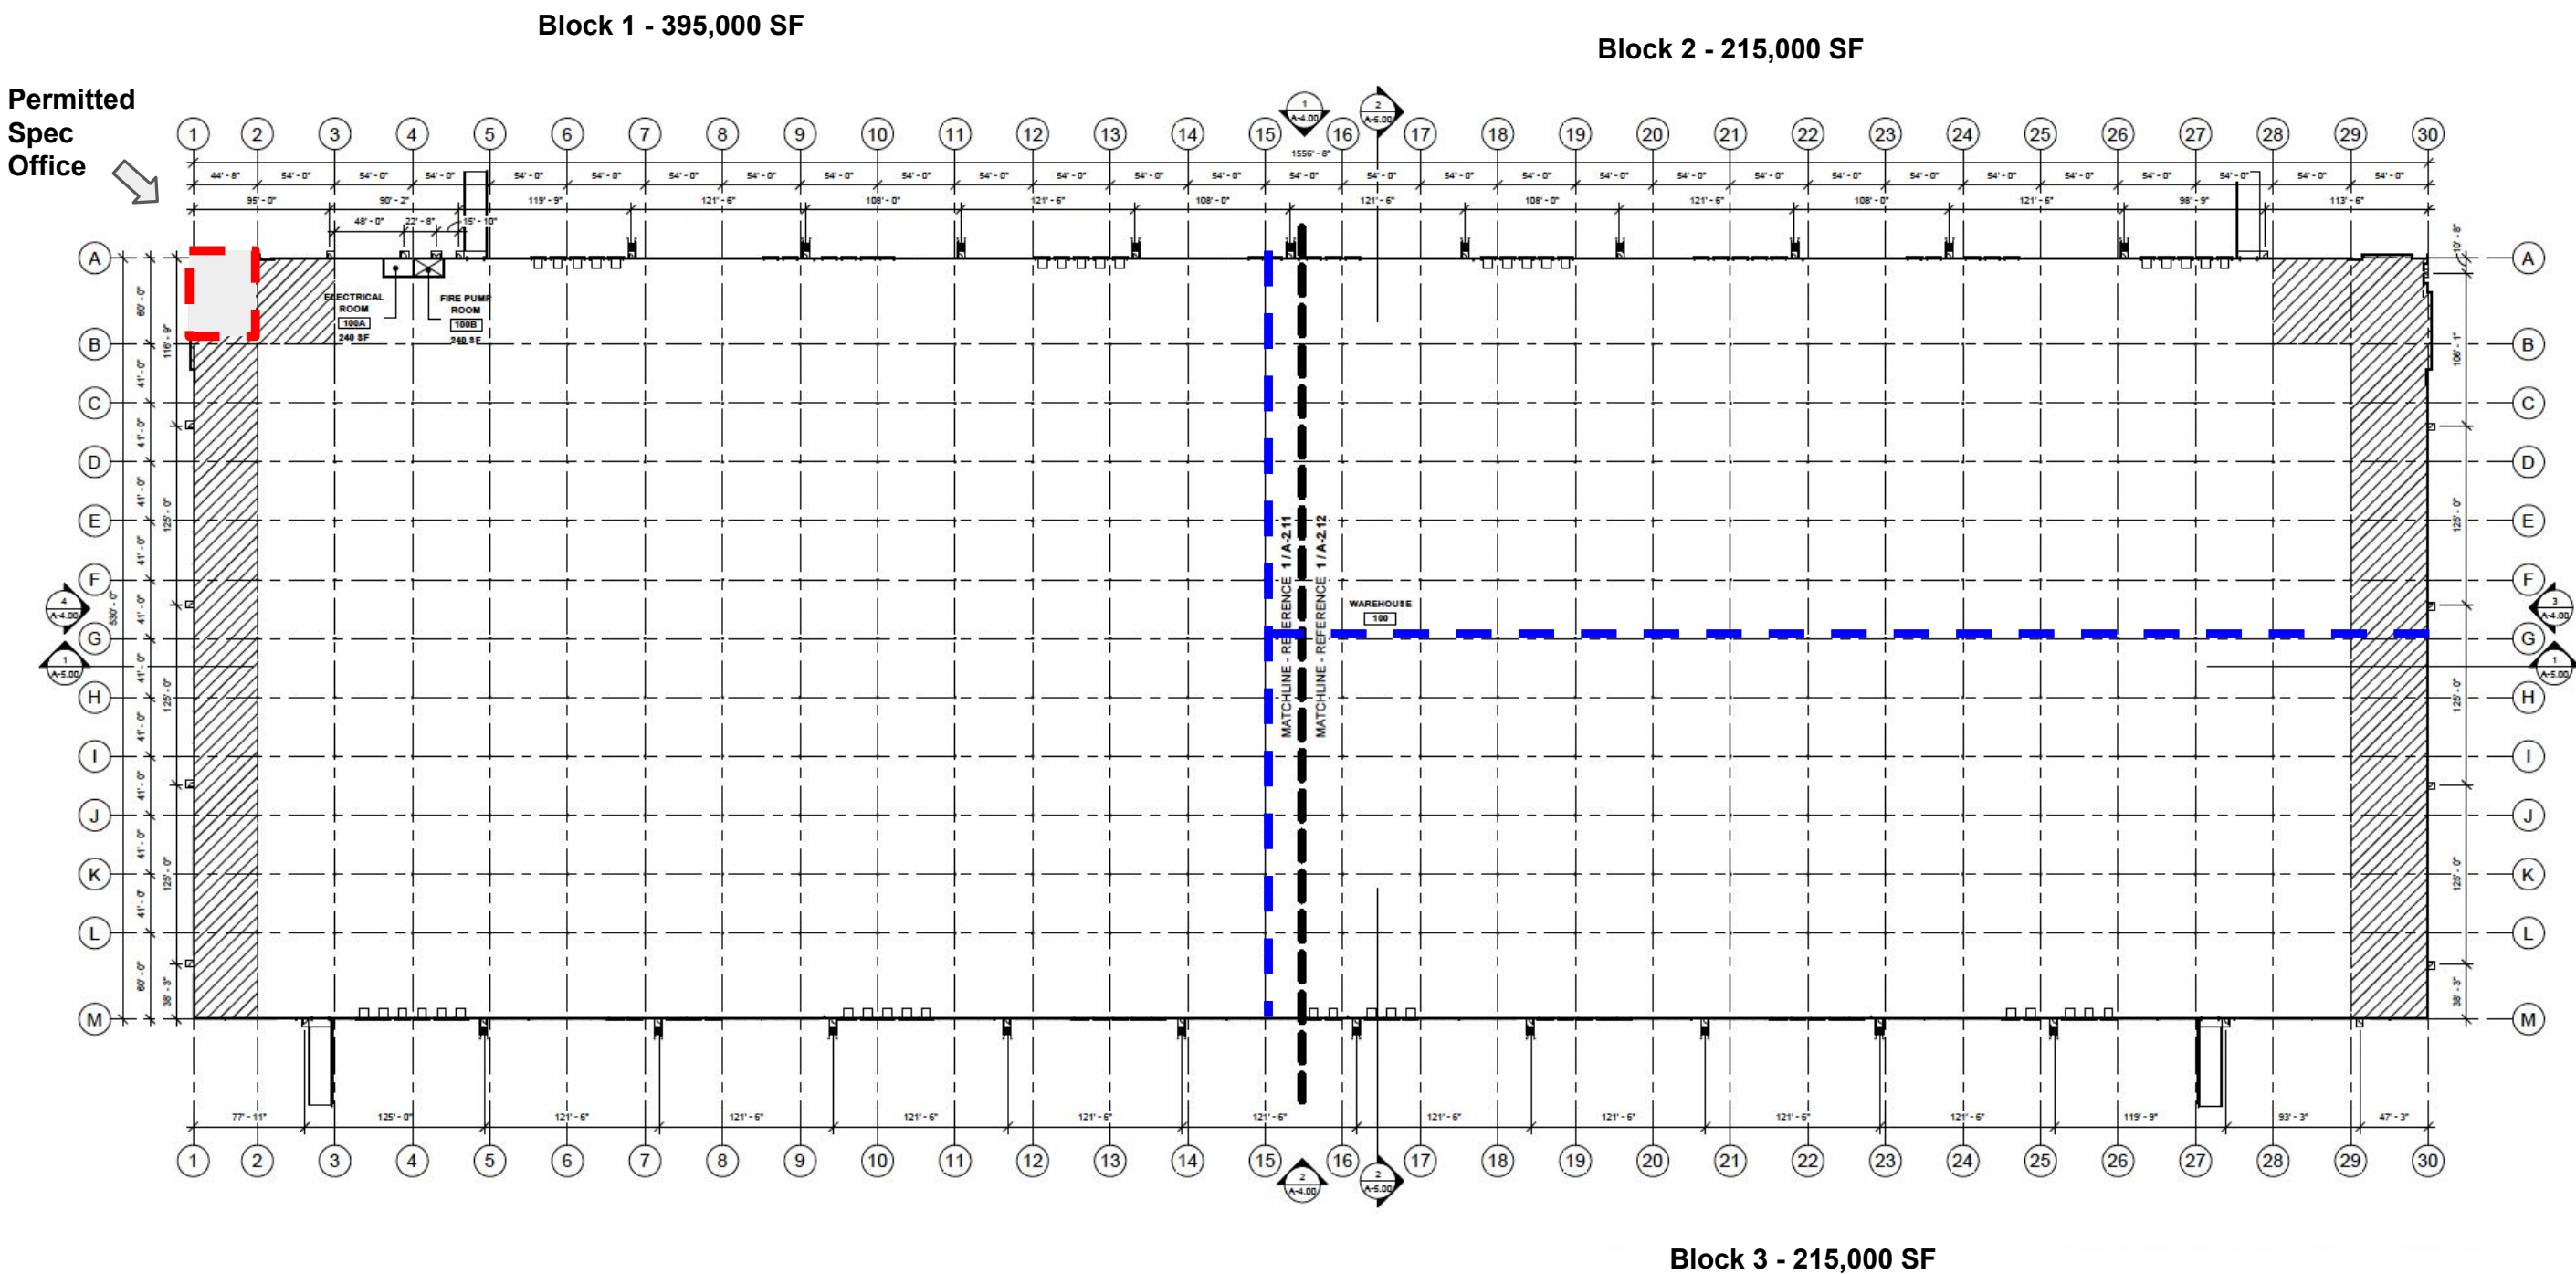



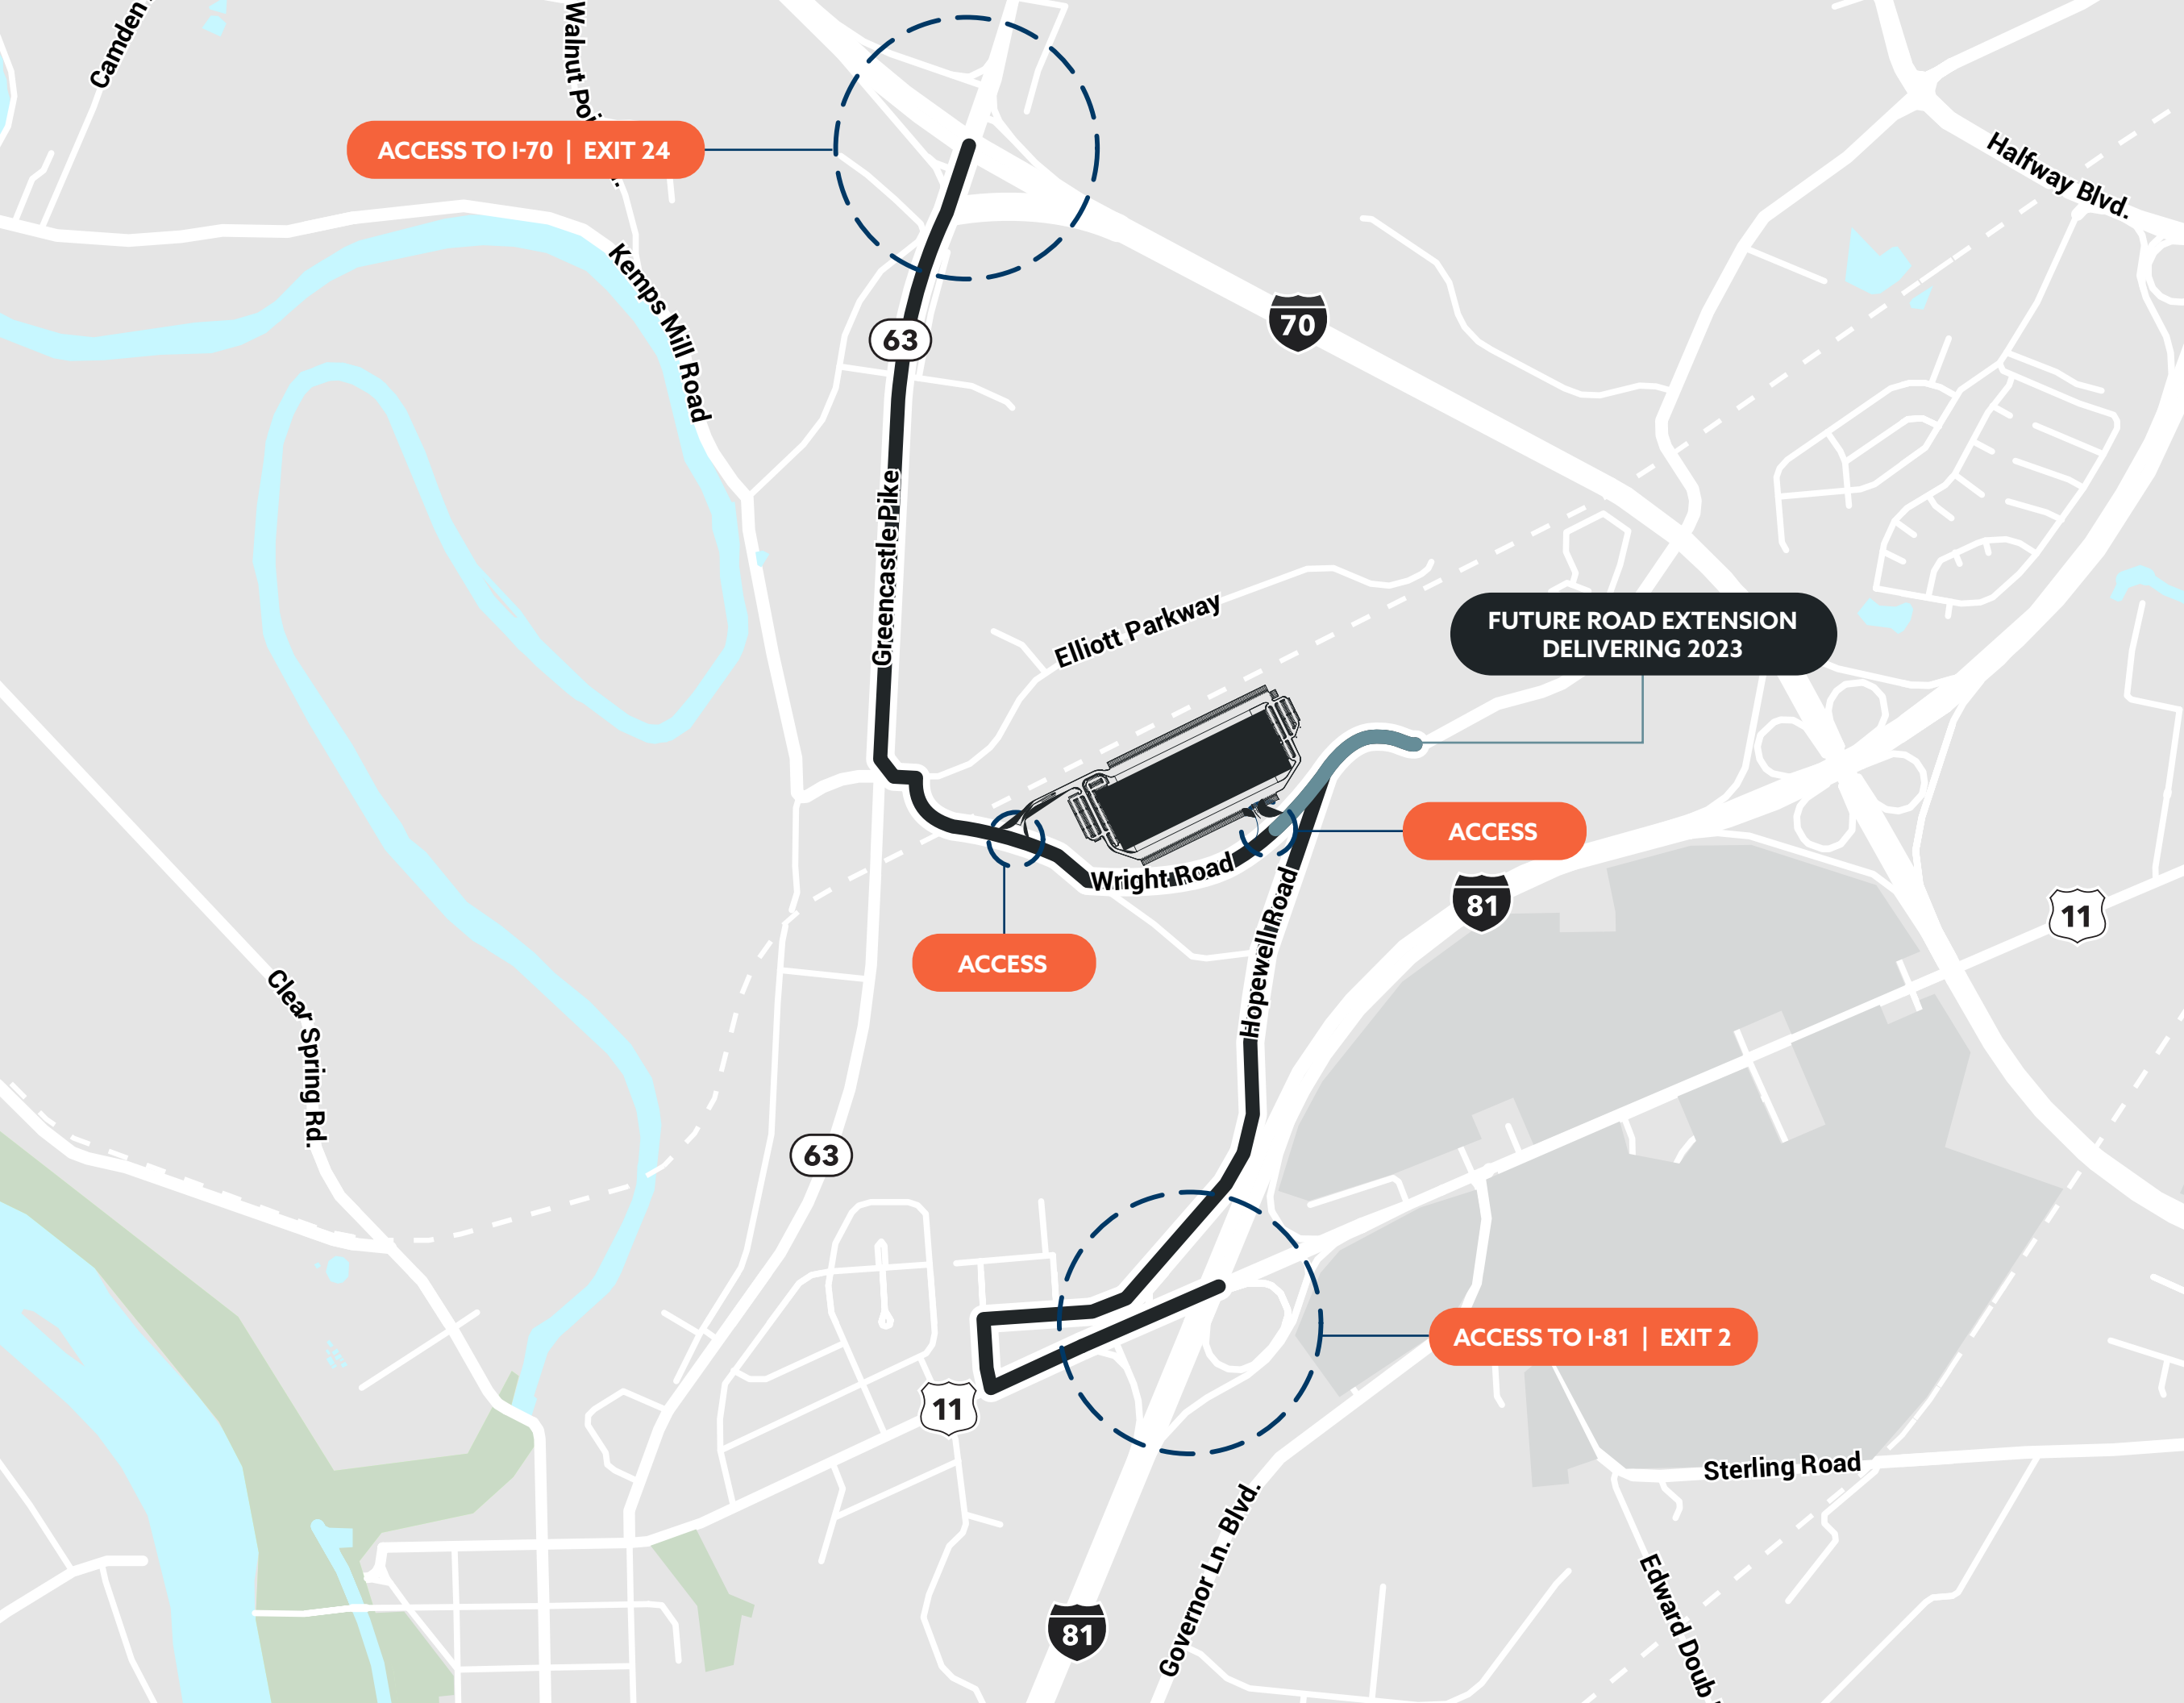


ACCESS

Immediate Access
to I-70 and I-81



HAGERSTOWN
CROSSROADS
AT I-81


LOGISTICS PROVIDERS

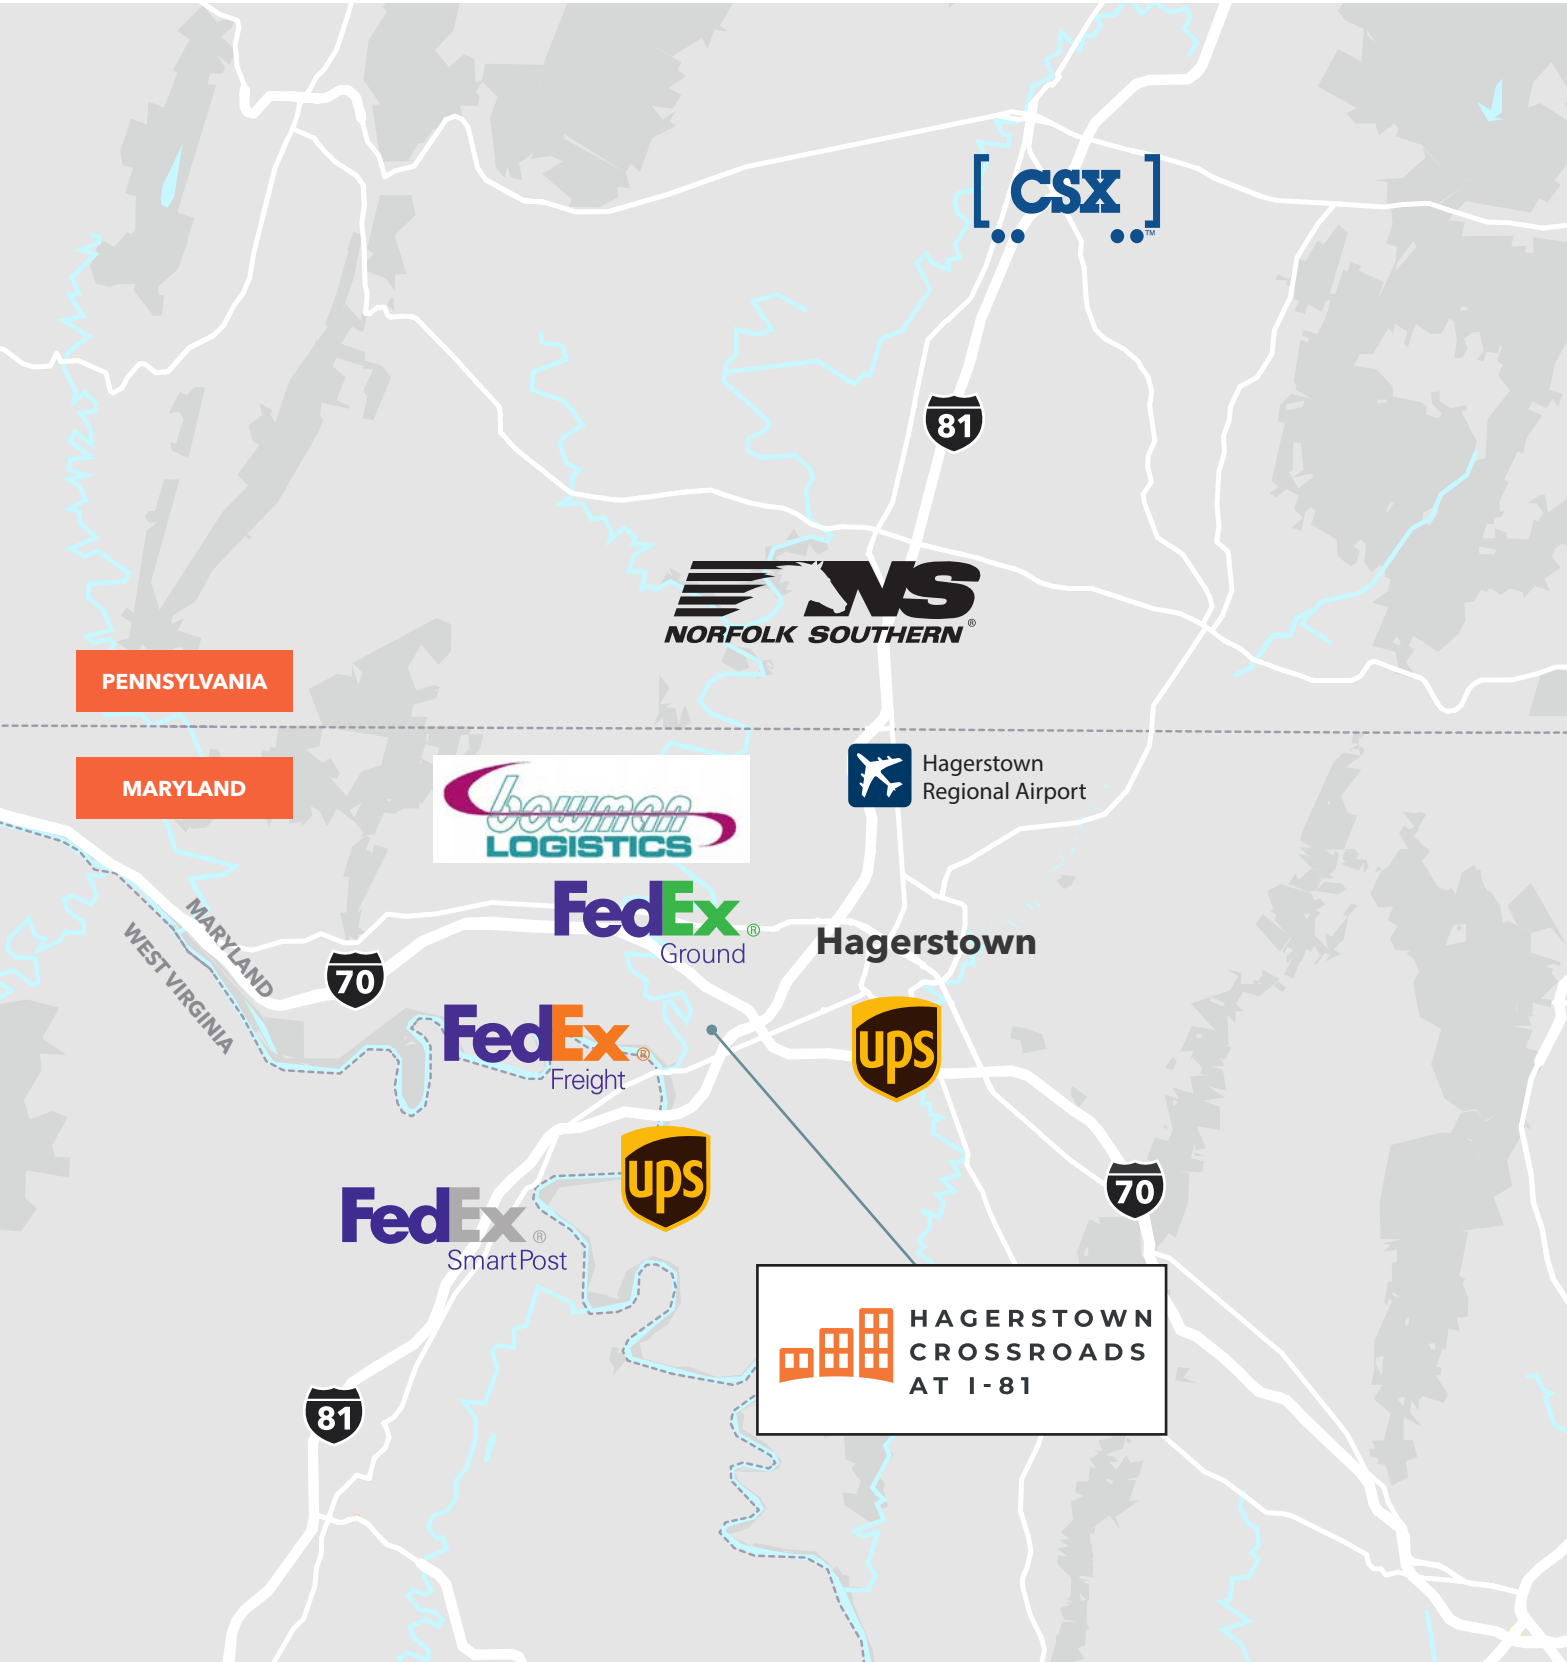

CORPORATE PRESENCE



Reach 1/3 of the US Population in one day's drive

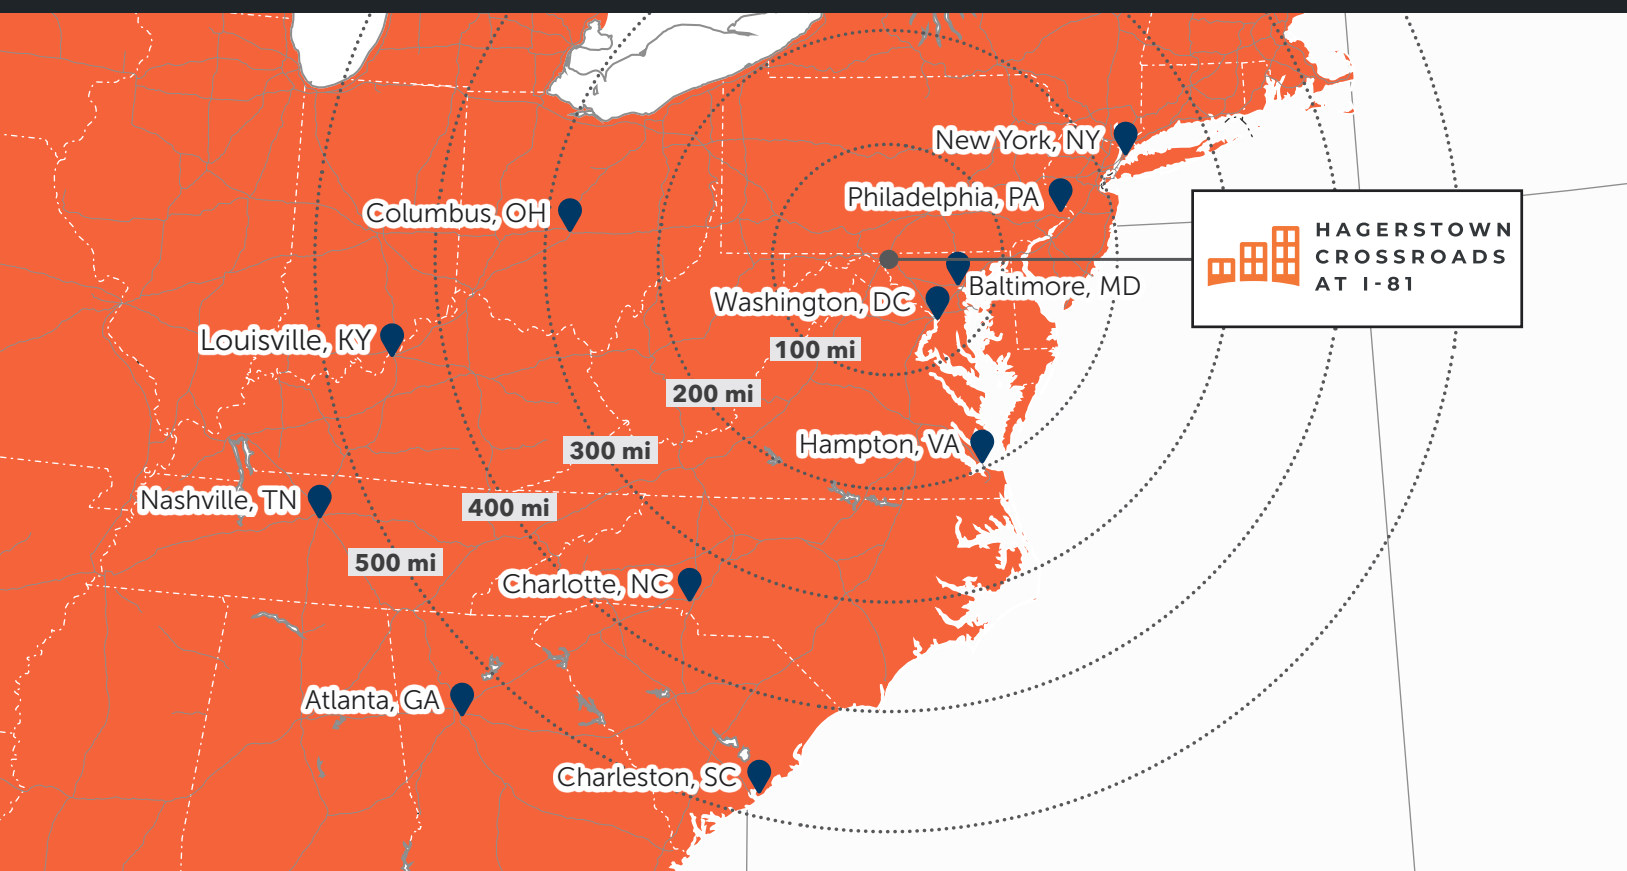

Distance to Major Cities

81

miles to
Washington, D.C.

83

miles to
Baltimore, MD

166

miles to
Dover, DE

175

miles to
Philadelphia, PA

238

miles to
New York, NY

335

miles to
Columbus, OH

406

miles to
Charlotte, NC

457

miles to
Boston, MA

538

miles to
Louisville, KY

594

miles to
Charleston, SC

643

miles to
Atlanta, GA

647

miles to
Nashville, TN

Todd Hughes
443.451.2608
todd.hughes@jll.com

Greg Ferraro
443.451.2618
greg.ferraro@jll.com

John Dettleff
703.485.8831
john.dettleff@jll.com

 **FUNDRISE**

Jason Webb
717.791.2207
jason.webb@jll.com

Dan Coats
703.891.8410
dan.coats@jll.com

 **JLL®**

Although information has been obtained from sources deemed reliable, neither Owner nor JLL makes any guarantees, warranties or representations, express or implied, as to the completeness or accuracy as to the information contained herein. Any projections, opinions, assumptions or estimates used are for example only. There may be differences between projected and actual results, and those differences may be material. The Property may be withdrawn without notice. Neither Owner nor JLL accepts any liability for any loss or damage suffered by any party resulting from reliance on this information. If the recipient of this information has signed a confidentiality agreement regarding this matter, this information is subject to the terms of that agreement. ©2021. Jones Lang LaSalle IP, Inc. All rights reserved.